
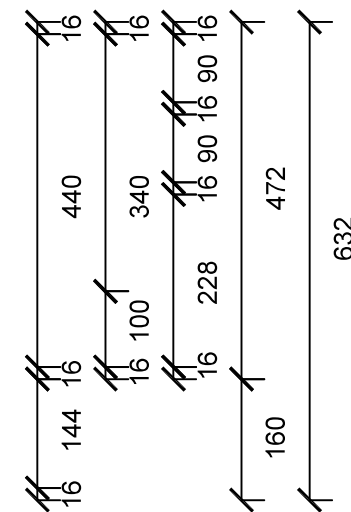
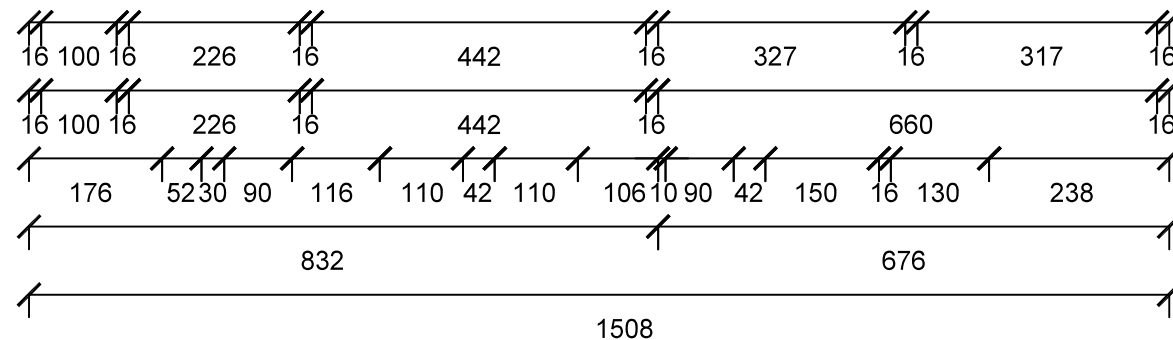
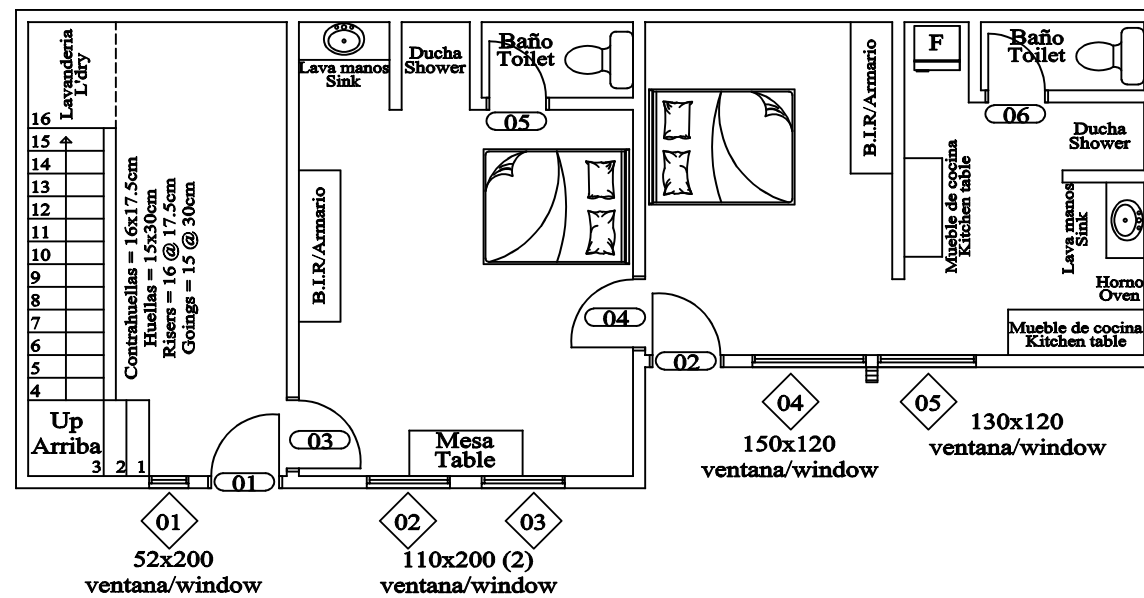
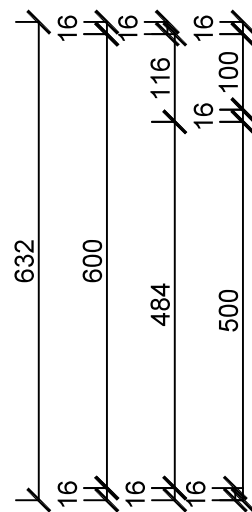
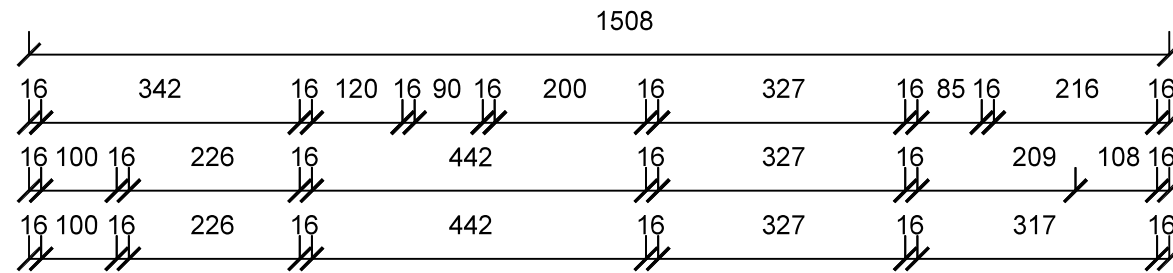


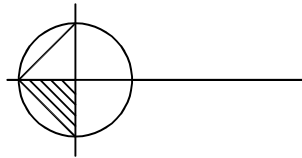


GROUND LEVEL FLOOR PLAN PLANO DEL NIVEL SUELO

LEGEND	
	Door Tag / Puerta
	Window Tag / Ventana

Note: Metric (Centimeters cm) Annotation and Dimensions have been used in this project.

Nota: Anotación y Dimensiones Metricas (Centímetros cm) han sido usadas en este proyecto.

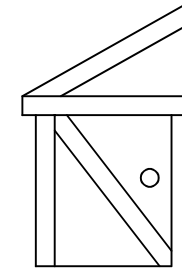







CR
DRAWINGS

5/45 Avenue Rd.
Highgate 5063

christian14586@gmail.com

-	-	-
-	-	-
-	-	-
DATE	REV	COMMENT

PROJECT TITLE: Three Storey House			
UNIT TITLE			
CLIENT	Ben Paton		
DRAWN BY	Christian Ramirez		
CHECKED BY			
SCALE	1:100	DATE	07 MAR 22
DRAWING TITLE: Ground Floor Plan			
DRAWING NUMBER: 001			

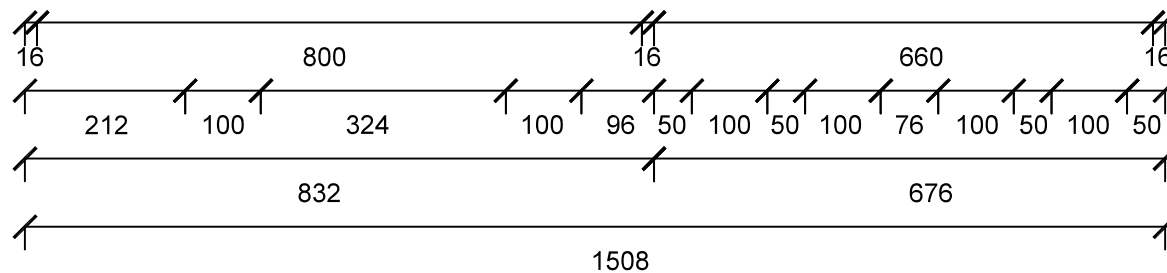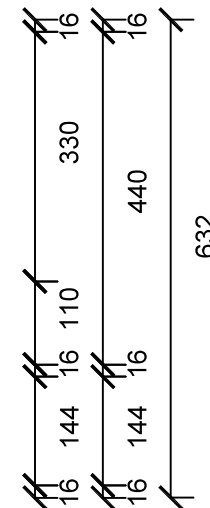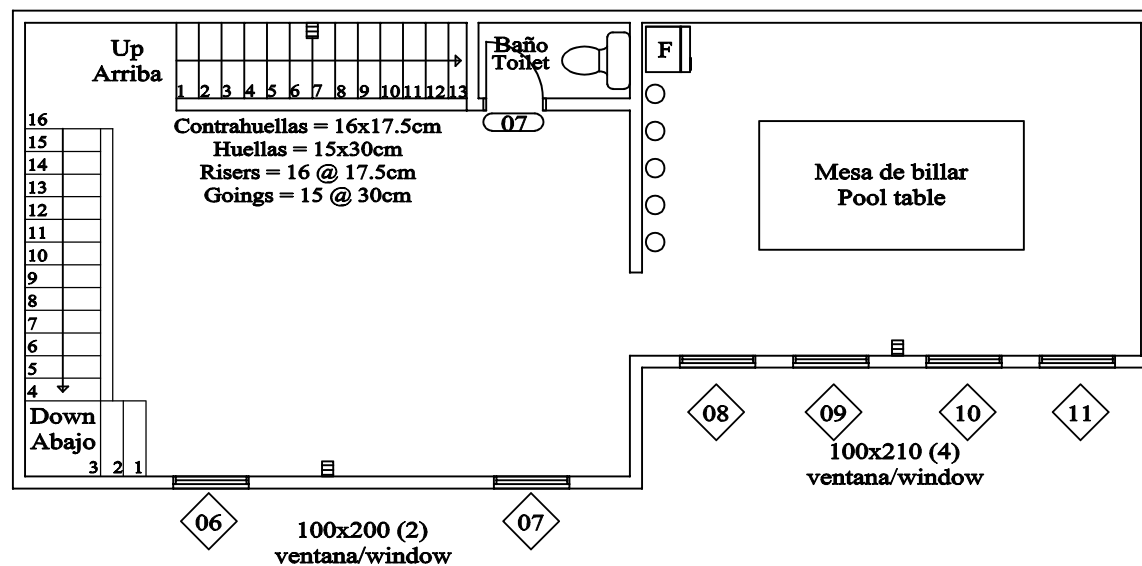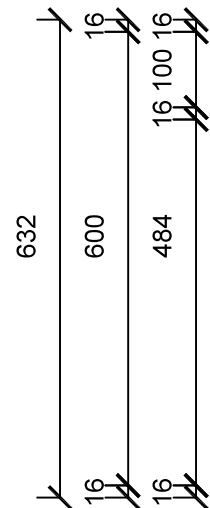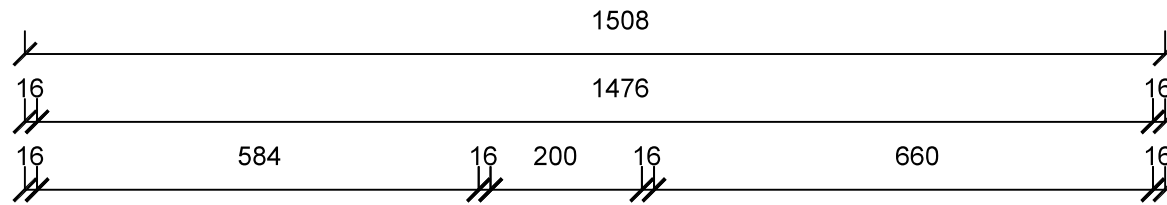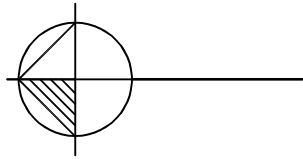


FIRST LEVEL FLOOR PLAN
PLANO DEL PRIMER NIVEL

LEGEND	
	Door Tag / Puerta
	Window Tag / Ventana

Note: Metric (Centimeters cm) Annotation and Dimensions have been used in this project.

Nota: Anotación y Dimensiones Metricas (Centímetros cm) han sido usadas en este proyecto.

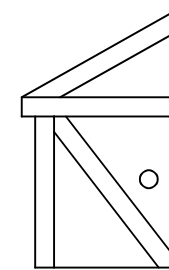







CR
DRAWINGS

5/45 Avenue Rd.
Highgate 5063

christian14586@gmail.com

-	-	-
-	-	-
-	-	-
DATE	REV	COMMENT

PROJECT TITLE: Three Storey House			
UNIT TITLE			
CLIENT	Ben Paton		
DRAWN BY	Christian Ramirez		
CHECKED BY			
SCALE	1:100	DATE	07 MAR 22
DRAWING TITLE: First Level Floor Plan			
DRAWING NUMBER: 002			

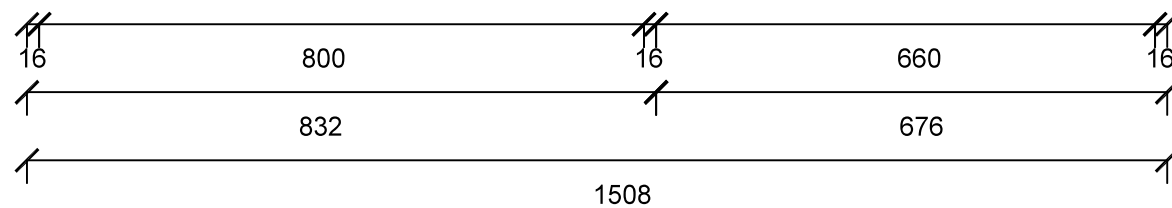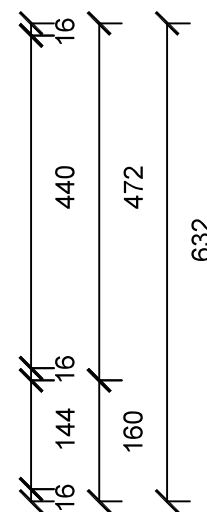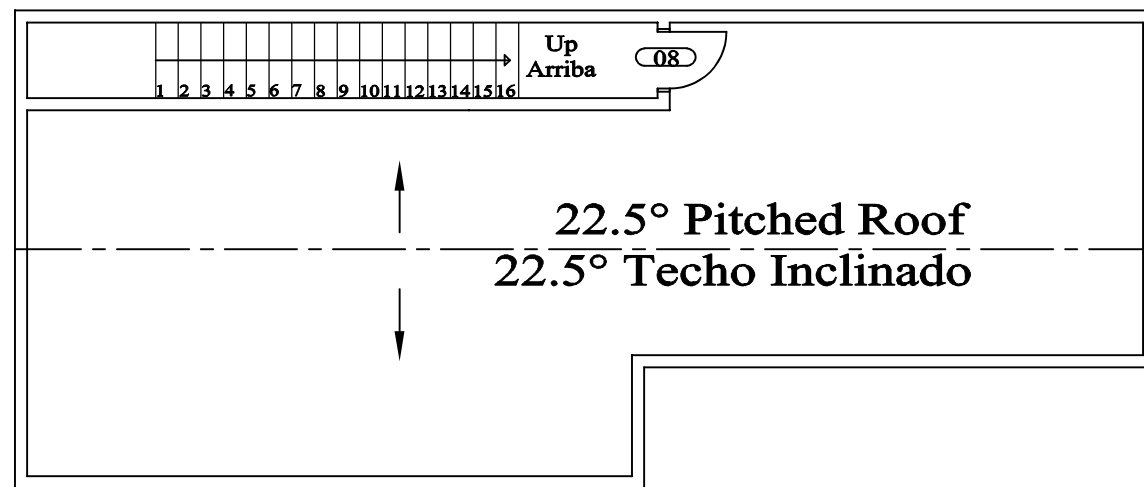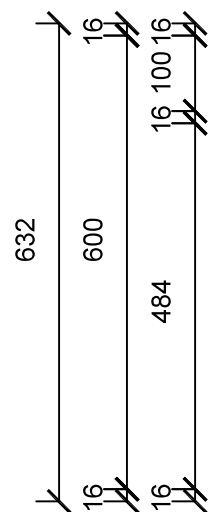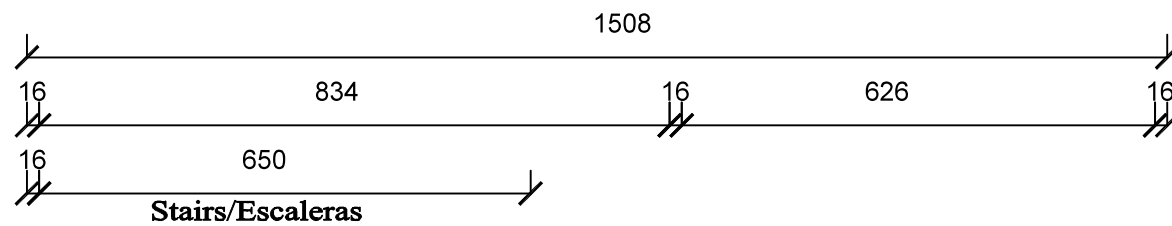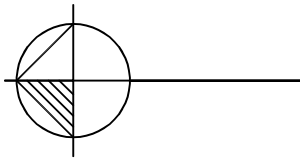

SECOND LEVEL FLOOR PLAN PLANO DEL SEGUNDO NIVEL

LEGEND




Door Tag / Puerta



Window Tag / Ventana

Note: Metric (Centimeters cm) Annotation and Dimensions have been used in this project.

Nota: Anotación y Dimensiones Metricas (Centímetros cm) han sido usadas en este proyecto.

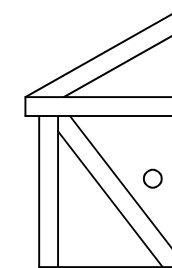

CR
DRAWINGS

5/45 Avenue Rd.
Highgate 5063

christian14586@gmail.com


-	-	-
-	-	-
-	-	-
DATE	REV	COMMENT

PROJECT TITLE:
Three Storey House

UNIT TITLE			
CLIENT	Ben Paton		
DRAWN BY	Christian Ramirez		
CHECKED BY			
SCALE	1:100	DATE	04 MAR 22

DRAWING TITLE:
Second Level Floor Plan

DRAWING NUMBER:
003

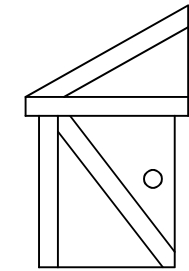

CR
DRAWINGS

5/45 Avenue Rd.
Highgate 5063


christian14586@gmail.com

SF: Second floor level
SN: Segundo nivel

FF: First floor level
PN: Primer nivel

GF: Ground floor level
NS: Nivel Suelo

CL: Ceiling level
NT: Nivel techo

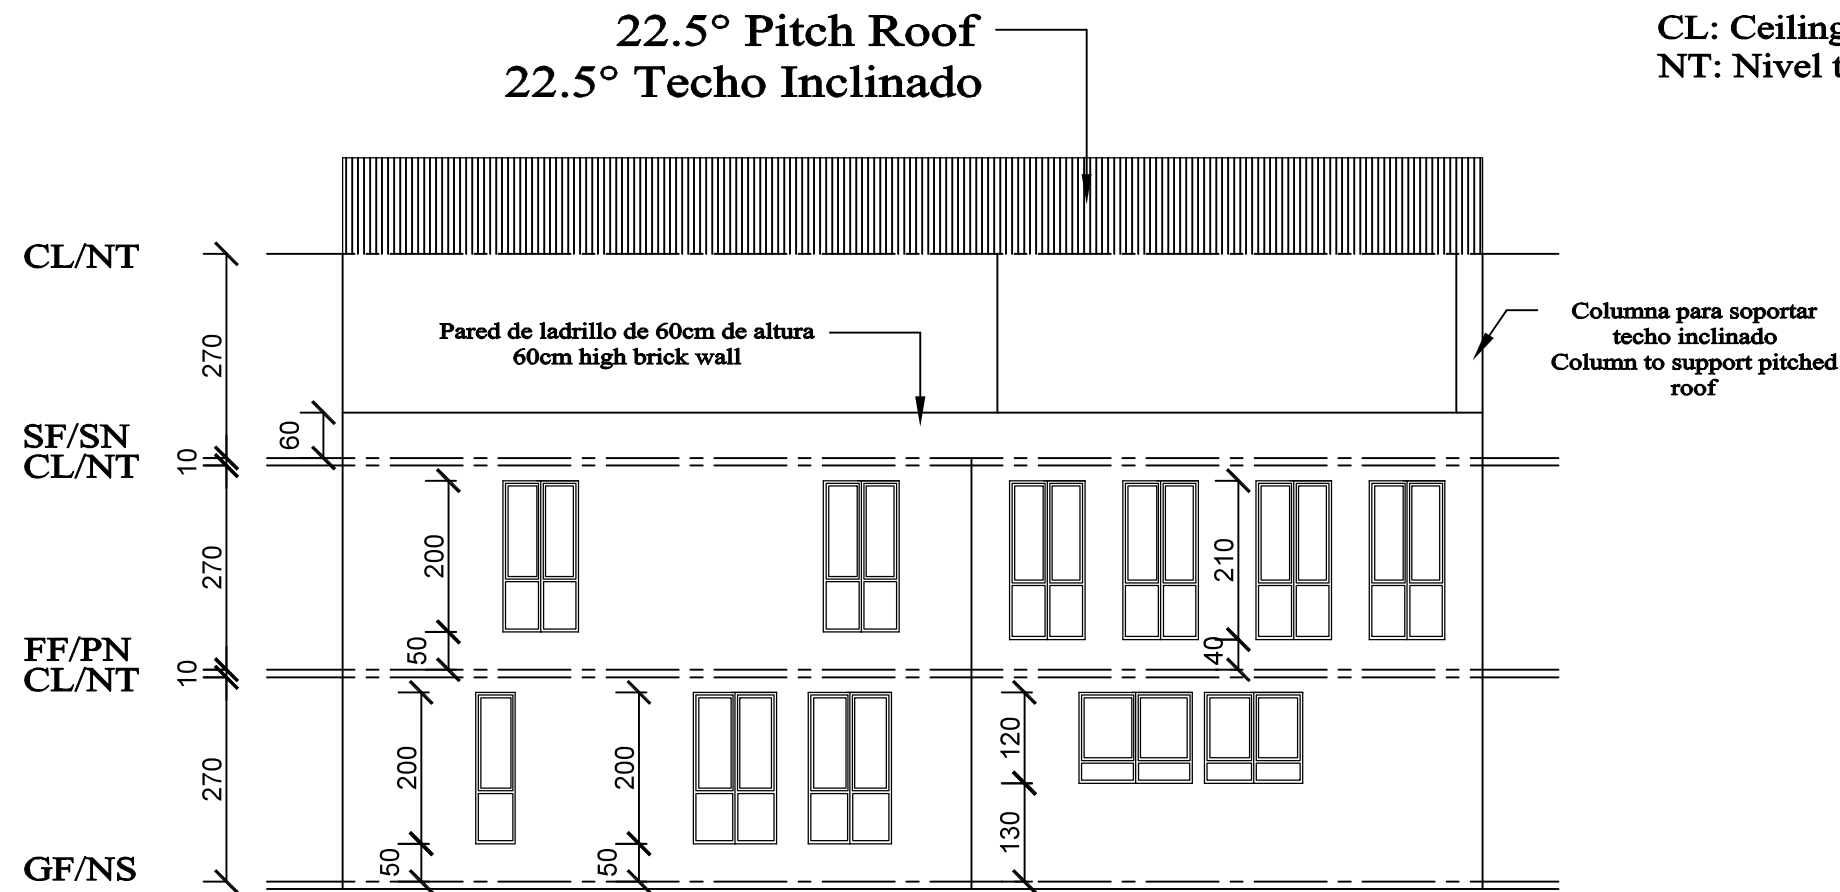

WEST ELEVATION
ELEVACIÓN OESTE

-	-	-
-	-	-
-	-	-
DATE	REV	COMMENT

PROJECT TITLE:
Three Storey House

UNIT TITLE			
CLIENT	Ben Paton		
DRAWN BY	Christian Ramirez		
CHECKED BY			
SCALE	1:100	DATE	07 MAR 22

DRAWING TITLE:
West Elevation

DRAWING NUMBER:
004